



KEY

- Works completed as part of phase 1
- Proposed wall and railings
- Proposed railings on existing wall
- Proposed wall
- Proposed retaining wall with edge protection
- Proposed kneerail as per phase 1 detail
- Proposed railing
- Existing struts retained
- Proposed shrubs
- Existing trees retained
- Proposed tree planting - NB trees planted in paved areas to have tree guards & grills.
- Proposed grass areas
- Proposed bulb planting
- Proposed bollards (Broxap BX 1606 Aldersbury)
- Proposed removable bollard
- Proposed seat (Marshall's Sineu Craft 'Rendezvous' metal seat)
- Proposed litter bin (Marshall's Sineu Craft modern)
- Proposed safety barriers
- Replace and paint pedestrian barrier rail in 'theme' colour
- Footway Resurfacing
- Repaint existing railings in 'theme' colour
- Repaint existing kneerail in 'theme' colour
- Existing palisade repainted in 'theme' colour
- Existing palisade panel repair and repaint in 'streetscene' colour
- Existing wall repaired or rebuilt
- Paint existing railings in 'theme' colour
- Footway Resurfacing
- Existing lighting columns on main road to be painted in 'theme' colour
- A: Gerald Road wall spec amended
- All painting to be in 'theme' colour

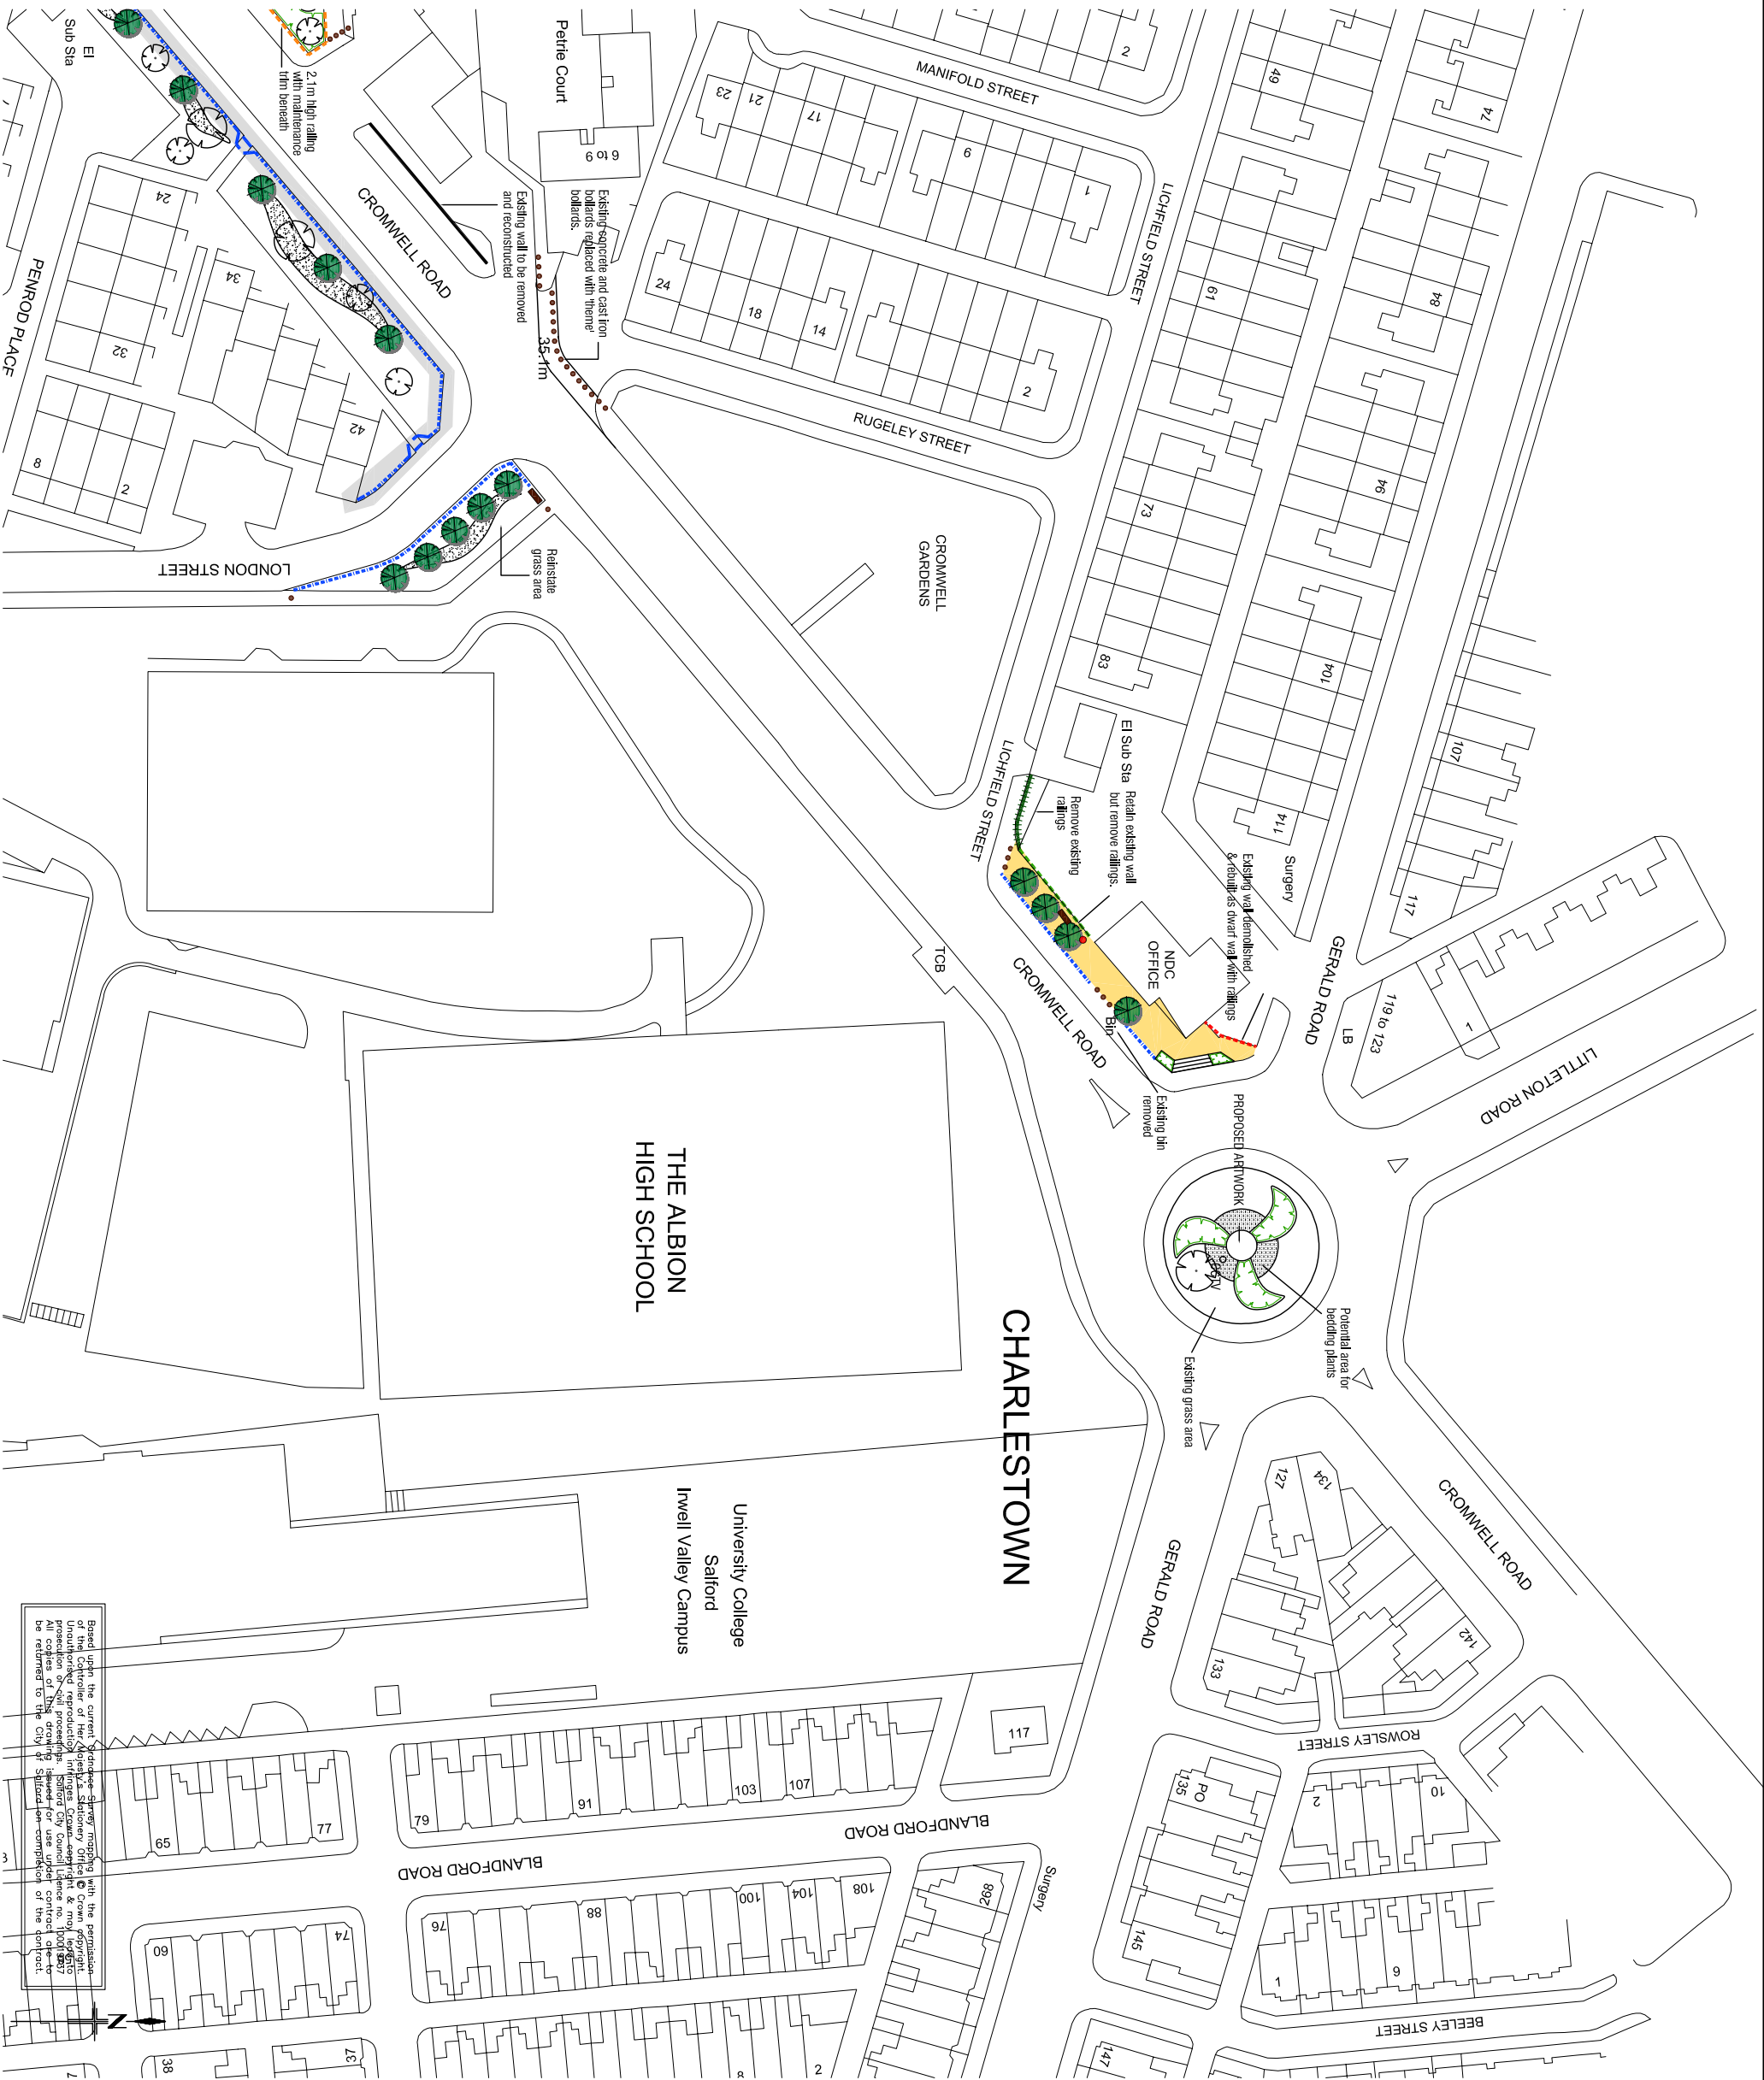

Based upon the current Salford survey mapping with the permission of the Controller of Her Majesty's Stationery Office © Crown Copyright. No reproduction or reproduction in any form or by any means, including electronic, mechanical, photocopying, recording, or by any information storage and retrieval system, is permitted without the prior written permission of the Controller of Her Majesty's Stationery Office. All copies of this drawing issued for use under contract are to be returned to the City of Salford on completion of the contract.

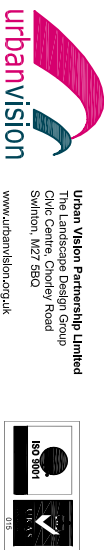

Contact Details E - andy.stockton@urbanvision.org.uk

Project Broughton-Cromwell Corridor Phase 2

Title Environmental Improvements SHEET 1 of 3 Sketch Scheme

Drawn AUS/MS Checked AUS Date March '05 Scale 1:500 @A1 Do Not Scale

Drawing Status Dwg No 010397/B07 A