


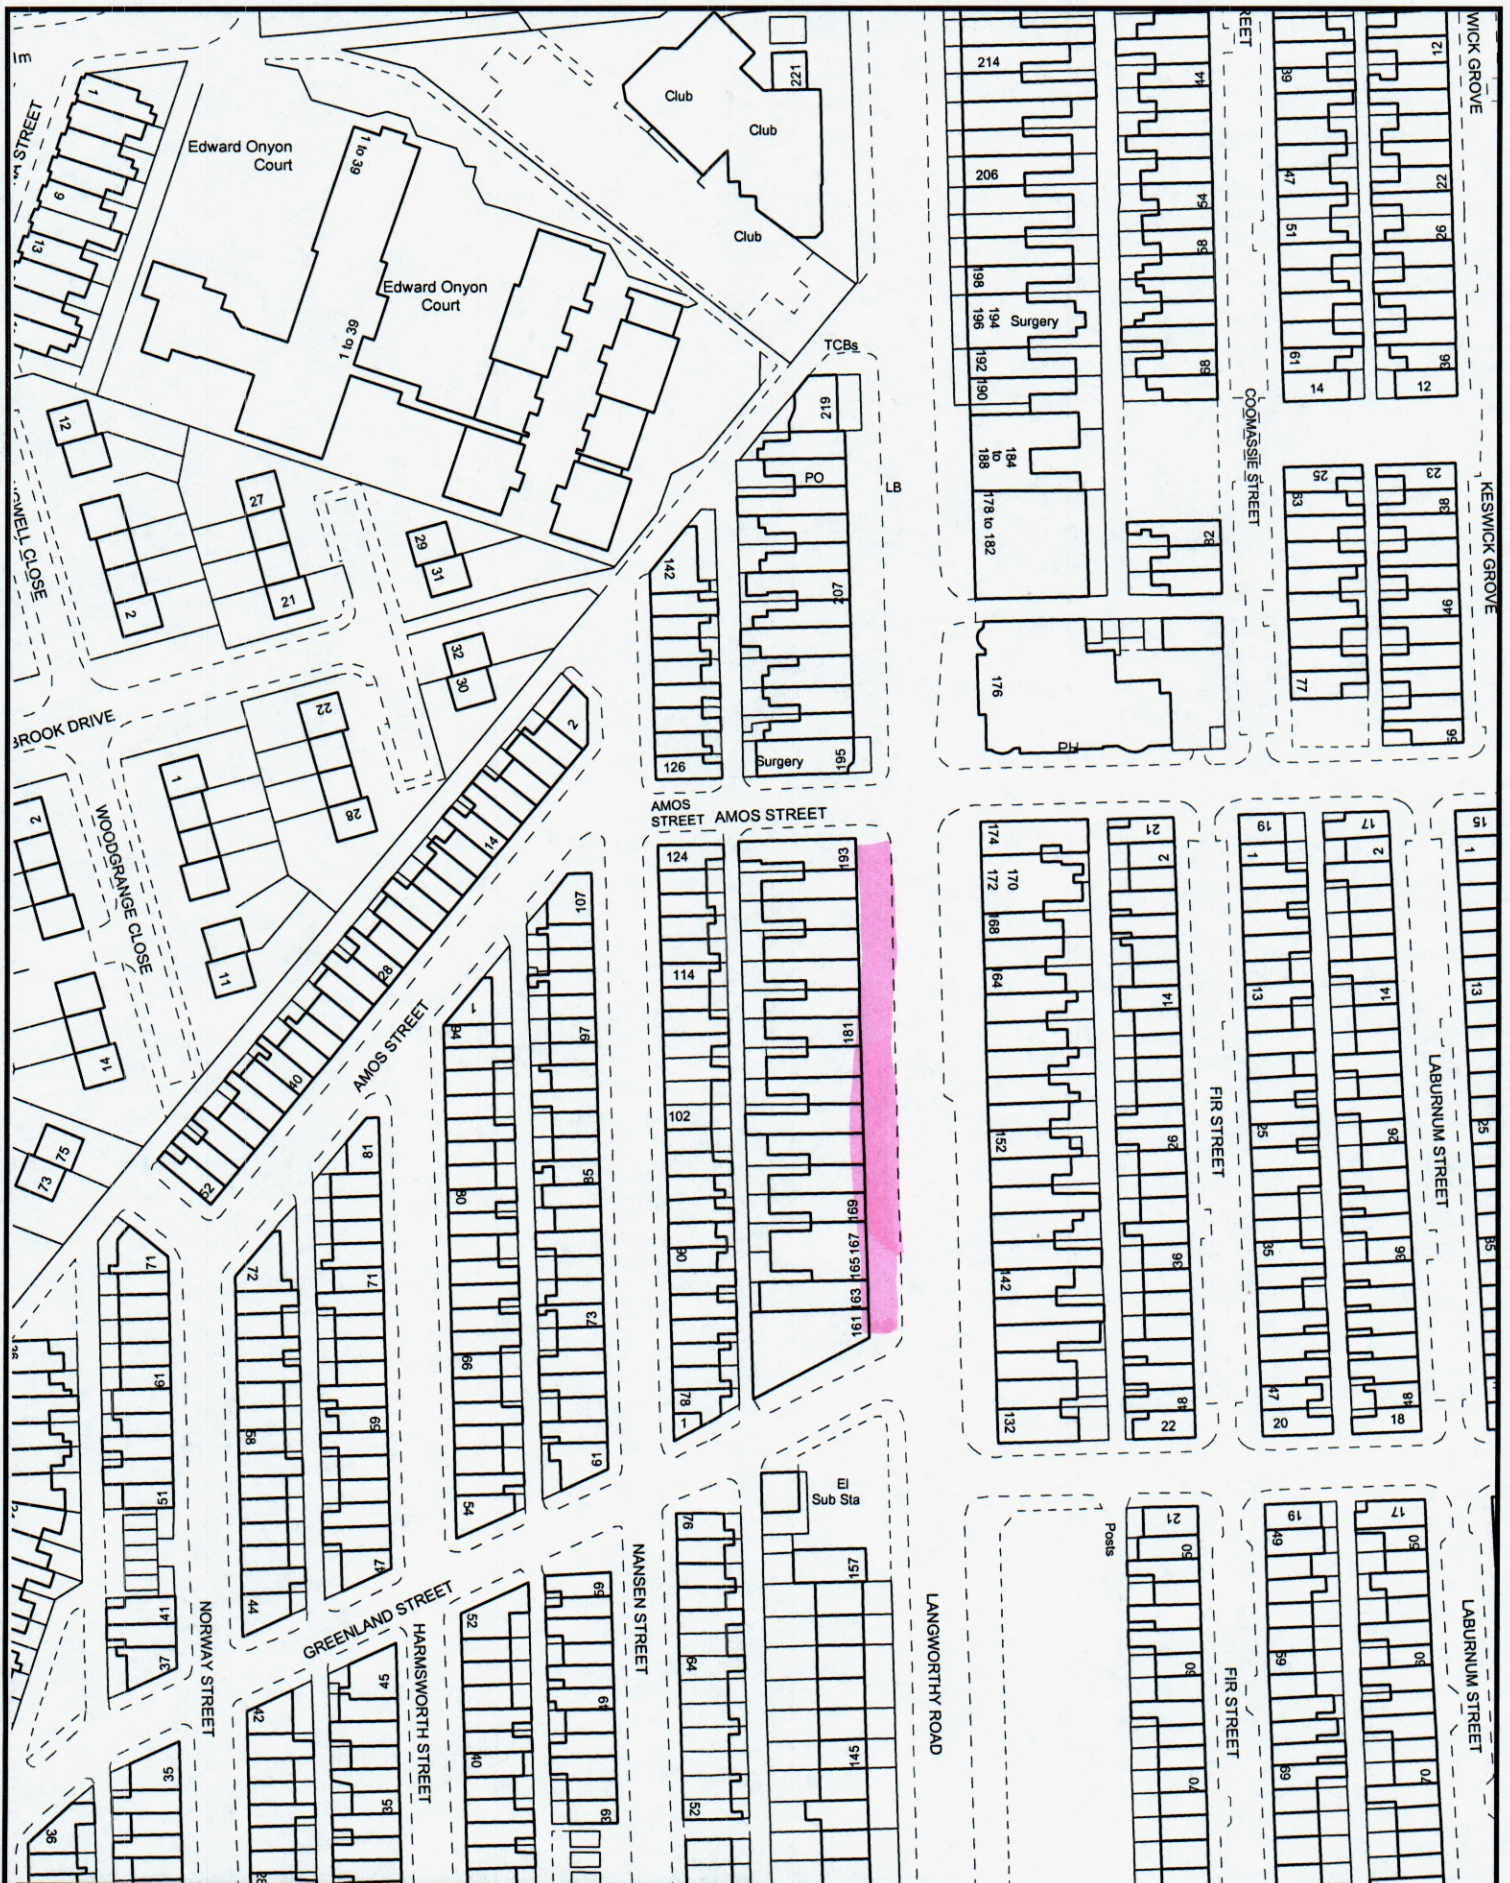

Salford City Council

Development Planning Section,
Development Services.
Salford Civic Centre, Chorley Rd,
Swinton, Salford M27 5BW.
www.salford.gov.uk

Job:
Drawn:
Checked:
Scale: 1:1250
Date: Jan 2005
Filename:

Project:

Title:

Drawing No.

Revision