


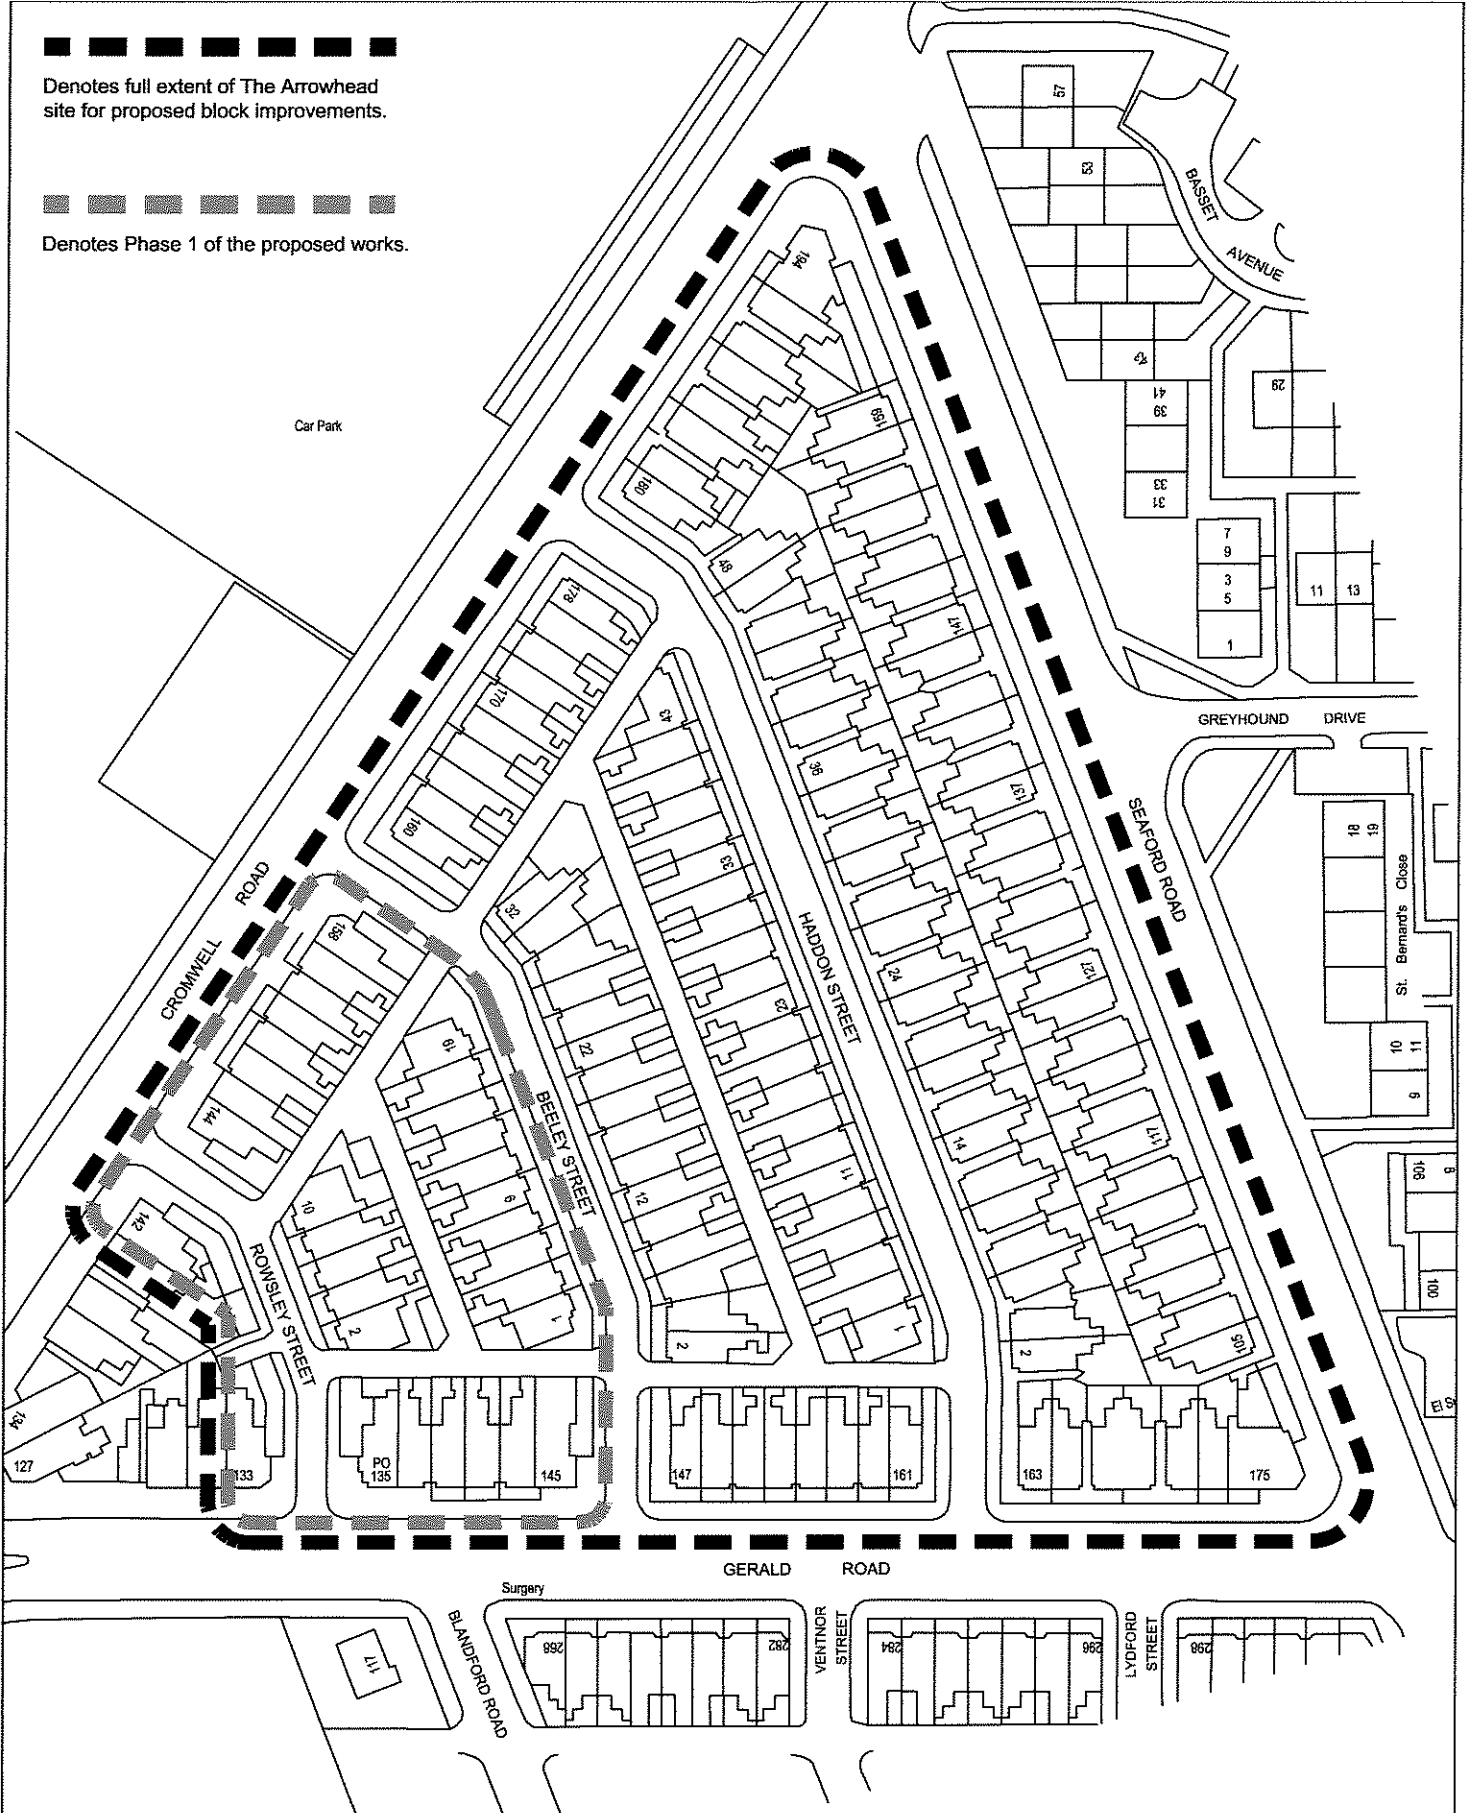

Denotes full extent of The Arrowhead site for proposed block improvements.



Denotes Phase 1 of the proposed works.



Rev Details

DO NOT SCALE FROM THIS DRAWING - ALL DIMENSIONS IN M/MM

Initials Date Checked

Salford City Council

The Architectural Design Group

Development Services  
Salford Civic Centre, Chorley Road  
Swinton, Salford, M27 5BW  
Tel: 0161 793 2777, Fax: 0161 793 2770

[www.salford.gov.uk/archdesign.htm](http://www.salford.gov.uk/archdesign.htm)



Scale	N.T.S.
Drawn	RJC
Checked	
Date	Oct 04
CAD File	PPR Group
Dwg No	01
Revision	

Project  
AROWHEAD BLOCK IMPROVEMENTS

Title  
Location Plan