


PLAN REFERRED TO FOR IDENTIFICATION PURPOSES ONLY

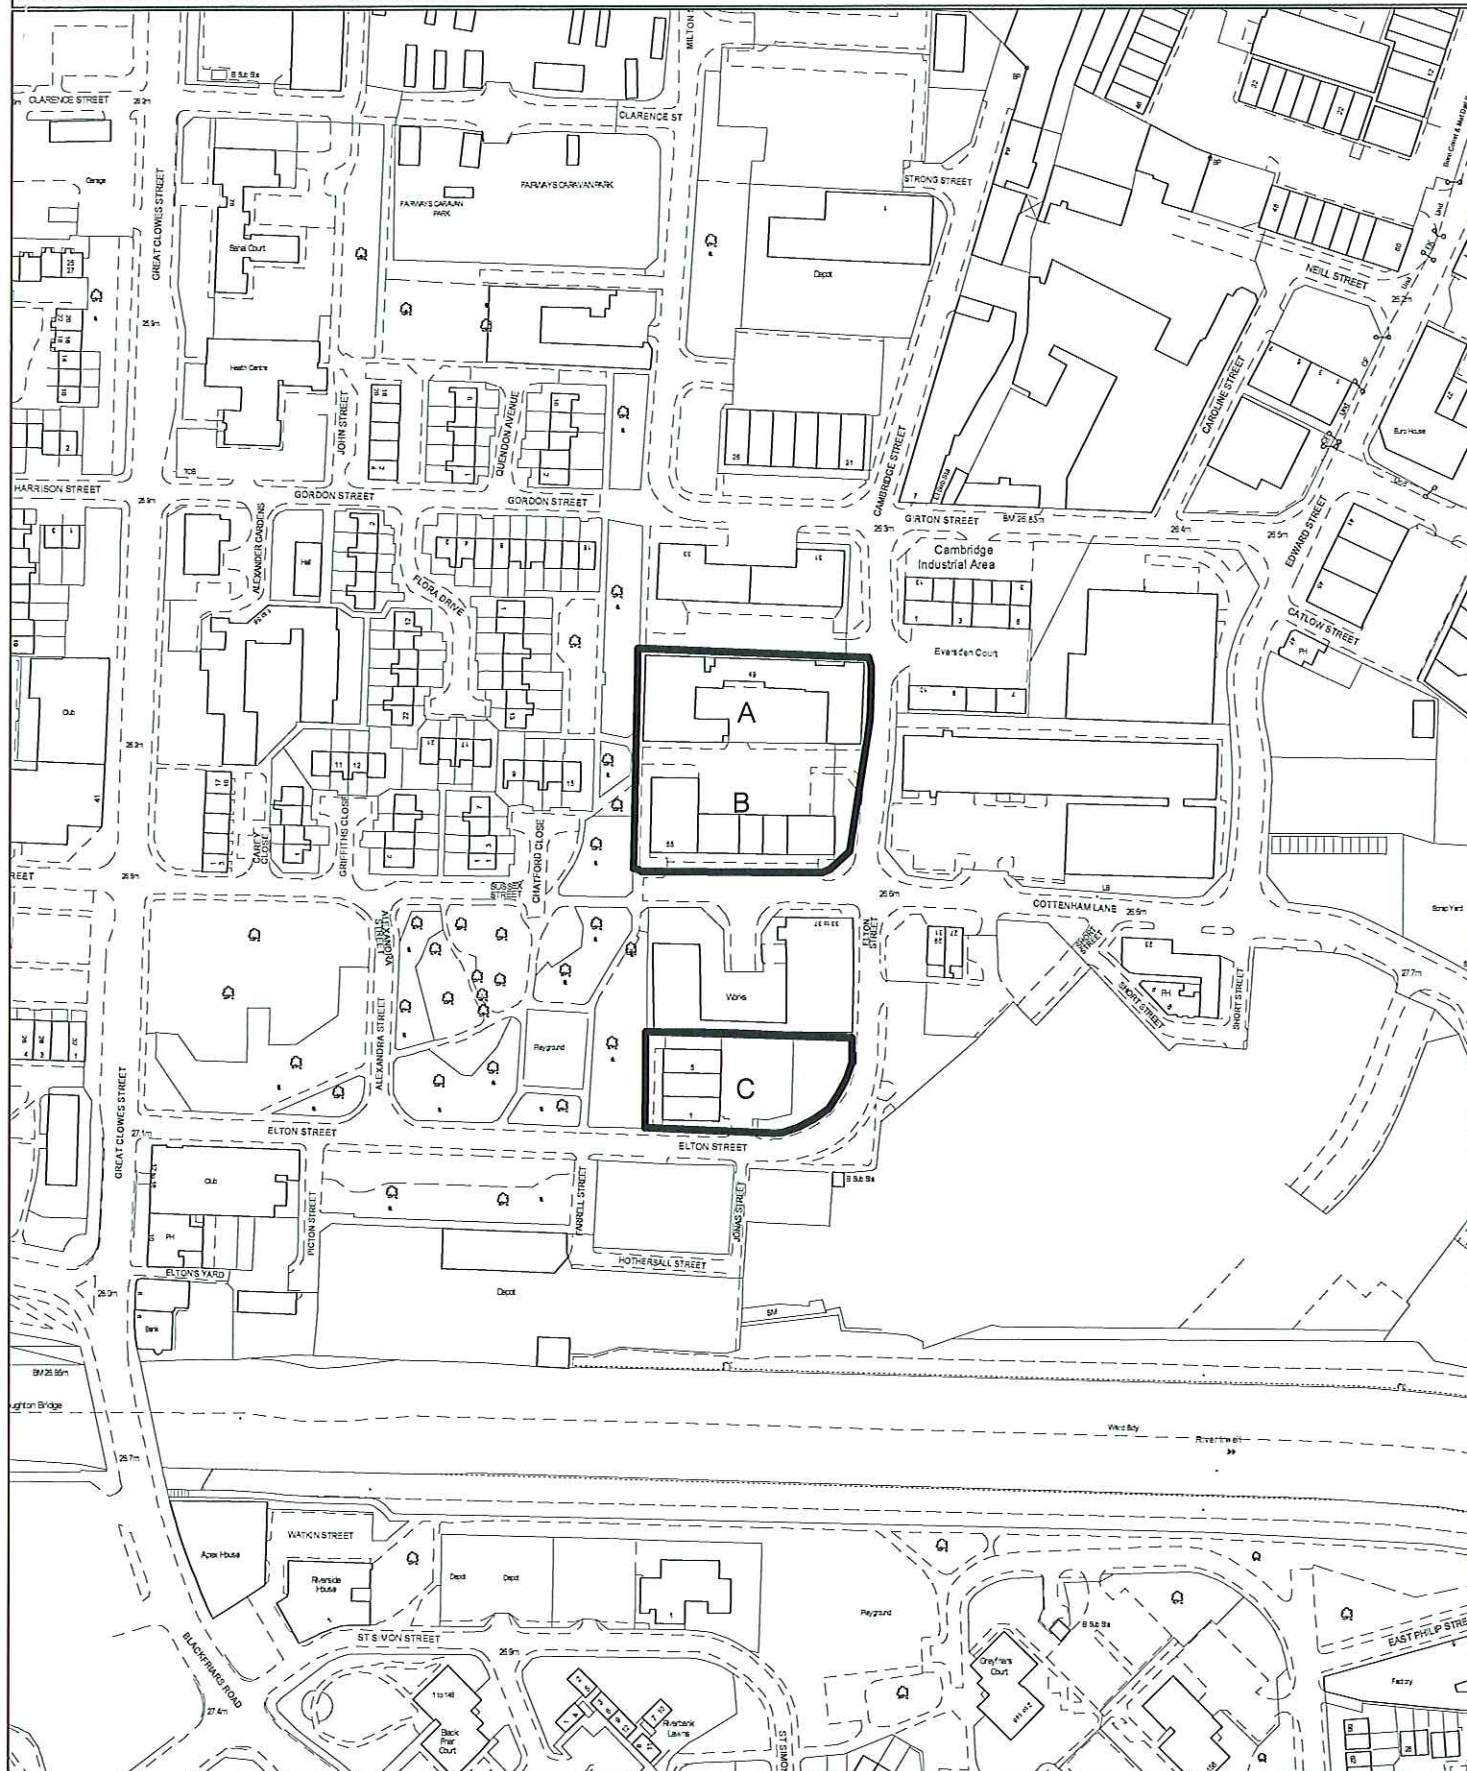

Property and
Development

Emerson House
Albert Street
Eccles M30 0TE

www.urbanvision.org.uk

TITLE:

A - St Clement's Works
B - Lowcock Street
C - Elton Street

PLAN No: V/

SCALE: 1:2500

AREA:

DATE: 14/03/2006

MAP REF: SJ8399NW

PRODUCED FROM THE ORDNANCE SURVEY MAP WITH THE
PERMISSION OF THE CONTROLLER OF HER MAJESTY'S STATIONERY
OFFICE CROWN COPYRIGHT RESERVED. LICENCE No: 100019737