

| | | |
|--|----------------------------|--------------|
| REGULATORY PANEL (PLANNING AND TRANSPORTATION) | 18 th June 2009 | PART 1 |
| SUBJECT: TRAFFIC MANAGEMENT UNIT | | OPERATIONAL |
| REPORT OF: URBAN VISION PARTNERSHIP | | POLICY |
| | | FOR DECISION |

1.0. PURPOSE OF REPORT.

This report details the proceedings of the Traffic Management Unit on 27th May 2009 and puts forward the recommendation of the Unit regarding the following:-

- a) Fire Station Square.

2.0 RECOMMENDATIONS.

- 2.1 That approval be given to recommendations of the Unit on each item considered in the report.

3.0. ROUTE.

- 3.1 Regulatory Panel (Planning and Transportation)

4.0. IMPLICATIONS.

- 4.1. Resources: Unless otherwise stated, all schemes to be funded from the existing Revenue budget.
- 4.2. Performance Review: No implications.
- 4.3. Environmental: Improved road safety and environmental conditions.
- 4.4. Equal Opportunities: No implications.
- 4.5. Community Strategy: No implications.
- 4.6. Anti-Poverty: No implications.
- 4.7. Customer Consultation and Involvement: No implications.

| | |
|--|---|
| <u>IF YOU HAVE ANY QUERIES PLEASE CONTACT</u> MR. J. Butler 0161 779 4915 | <u>BACKGROUND DOCUMENTS:</u> AS ENCLOSED |
| <u>QUALITY CONTROL</u> | Report prepared by: Mr. A. Williams Reviewed by: Mr. J. Butler |
| Urban Vision Partnership Ltd, Emerson House, Albert Street, Eccles, M30 0TE | |

a) **WARD (S) AFFECTED:** IRWELL RIVERSIDE
WARD COUNCILLORS: S. COEN, J. MURPHY,
CONTACT OFFICER: ROBERT SMITH (Ext 4921)

FIRE STATION SQUARE

A request has been received from the residents of Fire Station Square to introduce a community-parking scheme due to severe parking abuse by patrons of the University. It is claimed that on many occasions residents have been unable to access the square or have been obstructed from exiting.

It is therefore proposed to introduce a community-parking scheme.

3 Year Collision Analysis

None.

Estimated Cost

£600


Recommendation

INTRODUCTION OF RESIDENT PERMIT HOLDER ONLY

MONDAY TO FRIDAY 9.00 AM TO 5.00PM

Fire Station Square from its junction with Christ Church Ave for its entirety.

This drawing is copyright to Urban Vision Partnership Limited. It shall not be used without permission for any purpose. Reproduction is only permitted by prior arrangement. Do not scale from this drawing. All discrepancies to be related back to the originator for verification prior to commencing the works. All dimensions are in millimetres unless otherwise stated.

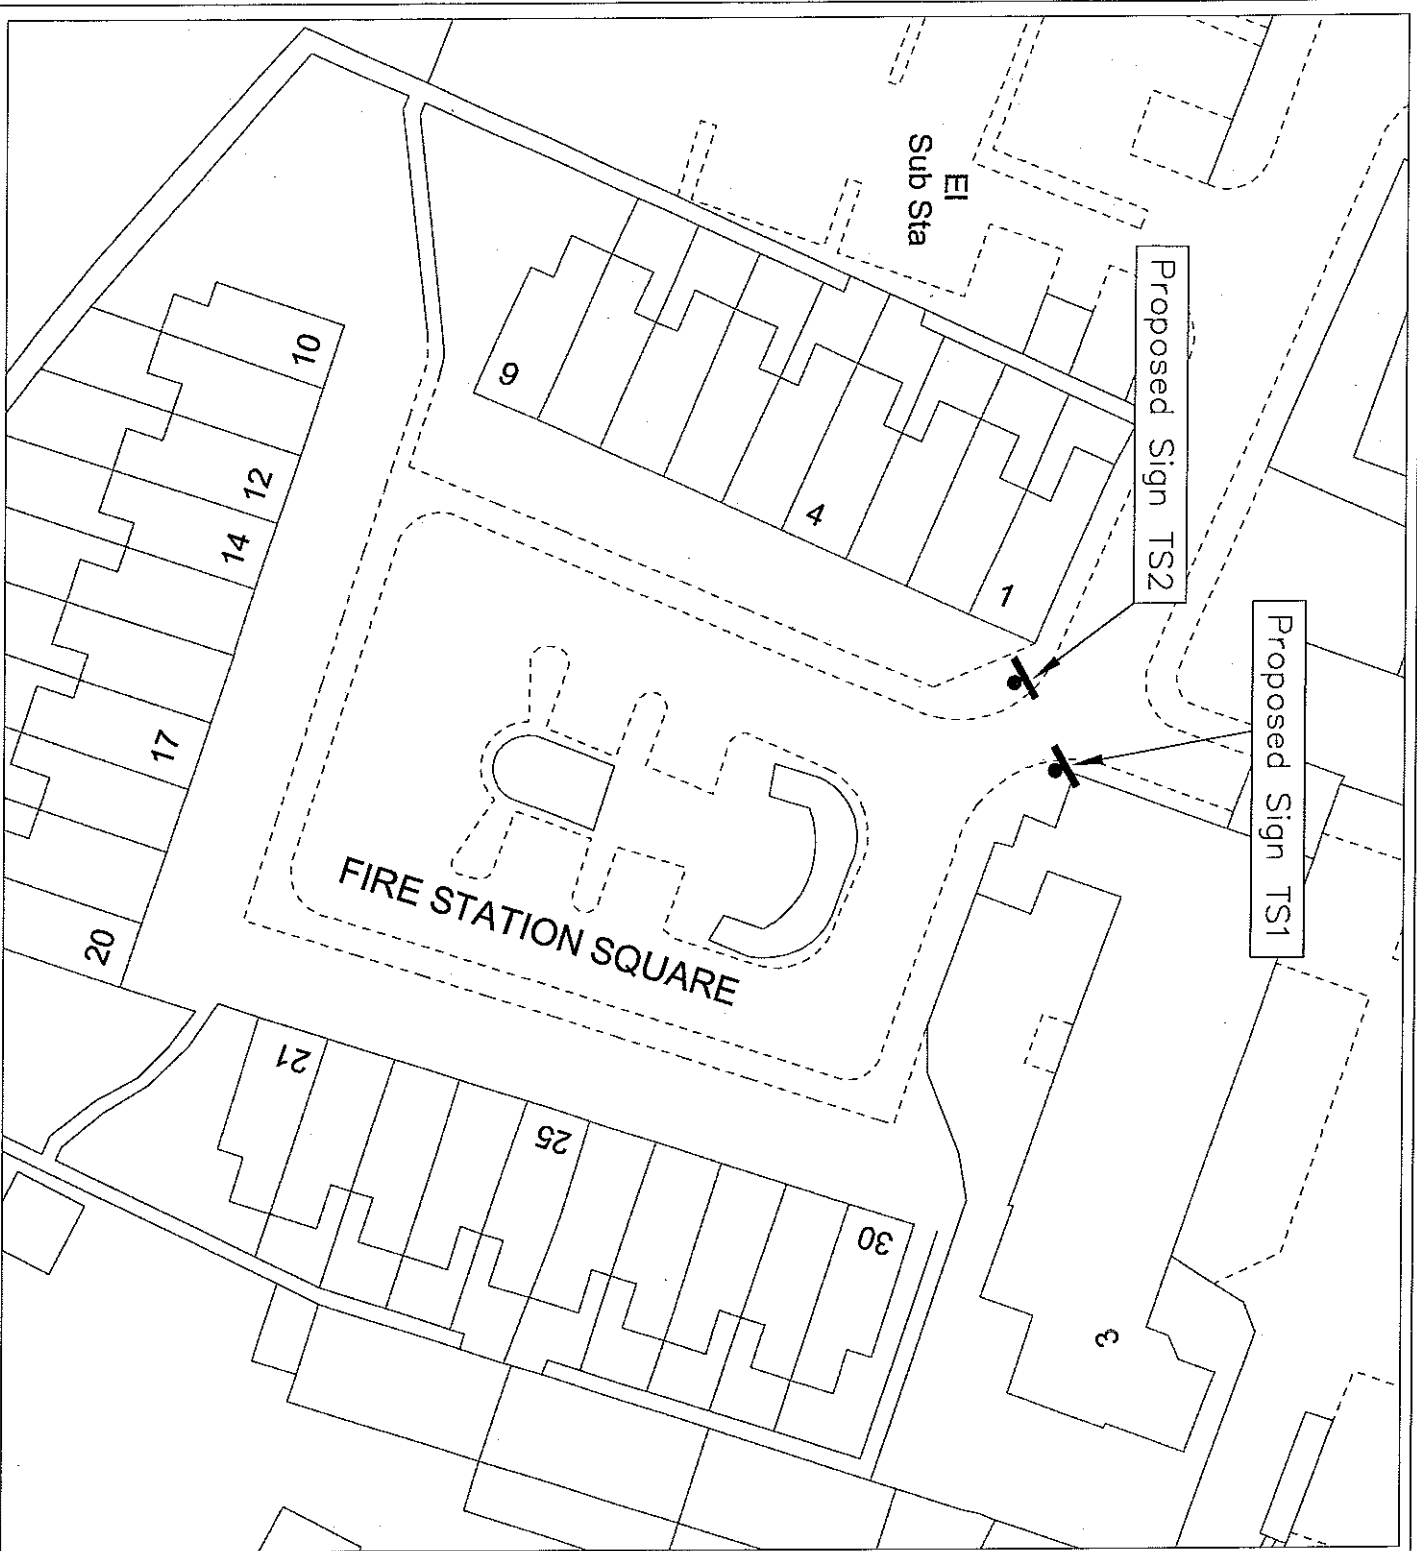

| rev | description | date | drawn | chk |
|-----|-------------|------|-------|-----|
| | | | | |

urbanvision

Urban Vision Partnership Limited
Emerson House, Albert St, Eccles, Manchester, M30 0TE T: 0161 779 4800

client: Salford Traffic Management

project: Fire Station Square


drawing: None Standard Sign Location

| | |
|--|----------|
| approval status | date |
| <input type="radio"/> Feasibility / Sketch | May 2009 |
| <input checked="" type="radio"/> Design | drawn |
| <input type="radio"/> Tender | PC |
| <input type="radio"/> Construction | checked |
| <input type="radio"/> As Built | RS |

project ref. scale @ A4
drawing number revision
TT/PC/FSS/1 Revision

The drawing is copyright to Urban Vision Partnership Limited. It shall not be used without permission for any purpose. Reproduction is only permitted by prior arrangement. Do not scale from this drawing. All dimensions are in millimetres unless otherwise stated.

200 mm square

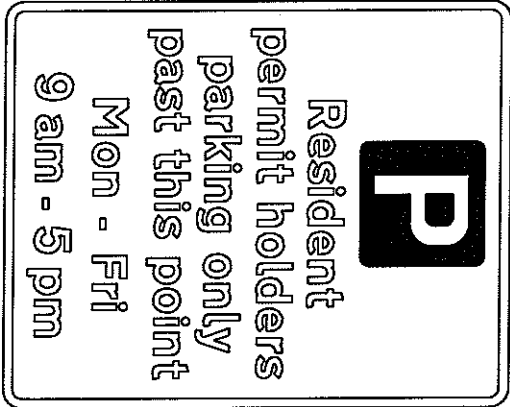

Parking symbol WHITE legend on BLUE background.

40mm 'x' ht

| | | |
|----------------|---------------------|-----------------|
| Scheme Ref. | Fire Station Square | |
| Sign Reference | NP434 variant | 'x'-height 40.0 |
| Letter colour | BLACK | SIGN FACE |
| Background | WHITE | Width 640mm |
| Border | BLACK | Height 800mm |
| Material | Class Ref 2 | Area 0.51sq.m |

Class Ref 2 (12899-1:2001)

Sign Type TS1,2



Urban Vision Partnership Limited
Emerson House Albert St Eccles Manchester M30 0TE T 0161 779 4800

client
Salford Traffic Management

project
Fire Station Square

drawing
None Standard Sign Details

| | |
|--|----------|
| approval status | date |
| <input type="radio"/> Feasibility / Sketch | May 2009 |
| <input checked="" type="radio"/> Design | drawn |
| <input type="radio"/> Tender | PC |
| <input type="radio"/> Construction | checked |
| <input type="radio"/> As Built | RS |

project ref.
drawing number
TT/PC/FSS/2
Revision
scale @ A4
NTS
revision