

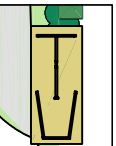
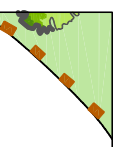
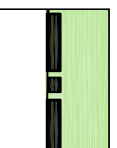
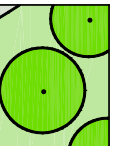
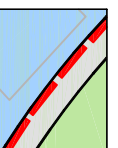
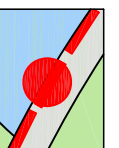
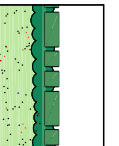
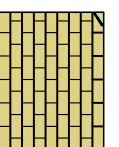
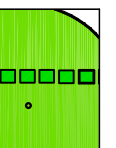
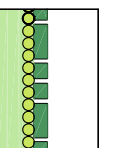
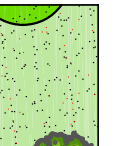
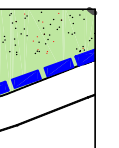
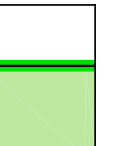


KEY

-  Biomac Path
-  Kissing gate access
-  Railway Sleeper bollards
-  1.4m High Steel Railings
-  Existing tree
-  Steel seat
-  1m High Play Area Railings
-  Proposed tree
-  Ornamental planting
-  Self Closing Play Area Gate
-  Existing hedgerow with proposed 1m High Wellmesh Fencing behind
-  Attractive paving
-  Wellmesh Fencing to 3m high to 1.4m high
-  Short Grass
-  Meadow Grass & Wild Flowers
-  1m High Wellmesh Fencing with new hedgerow
-  3m High SSV Security Fence
-  Steel Knee Rail
-  3m High SSV Security Fence
-  Grass block maintenance access

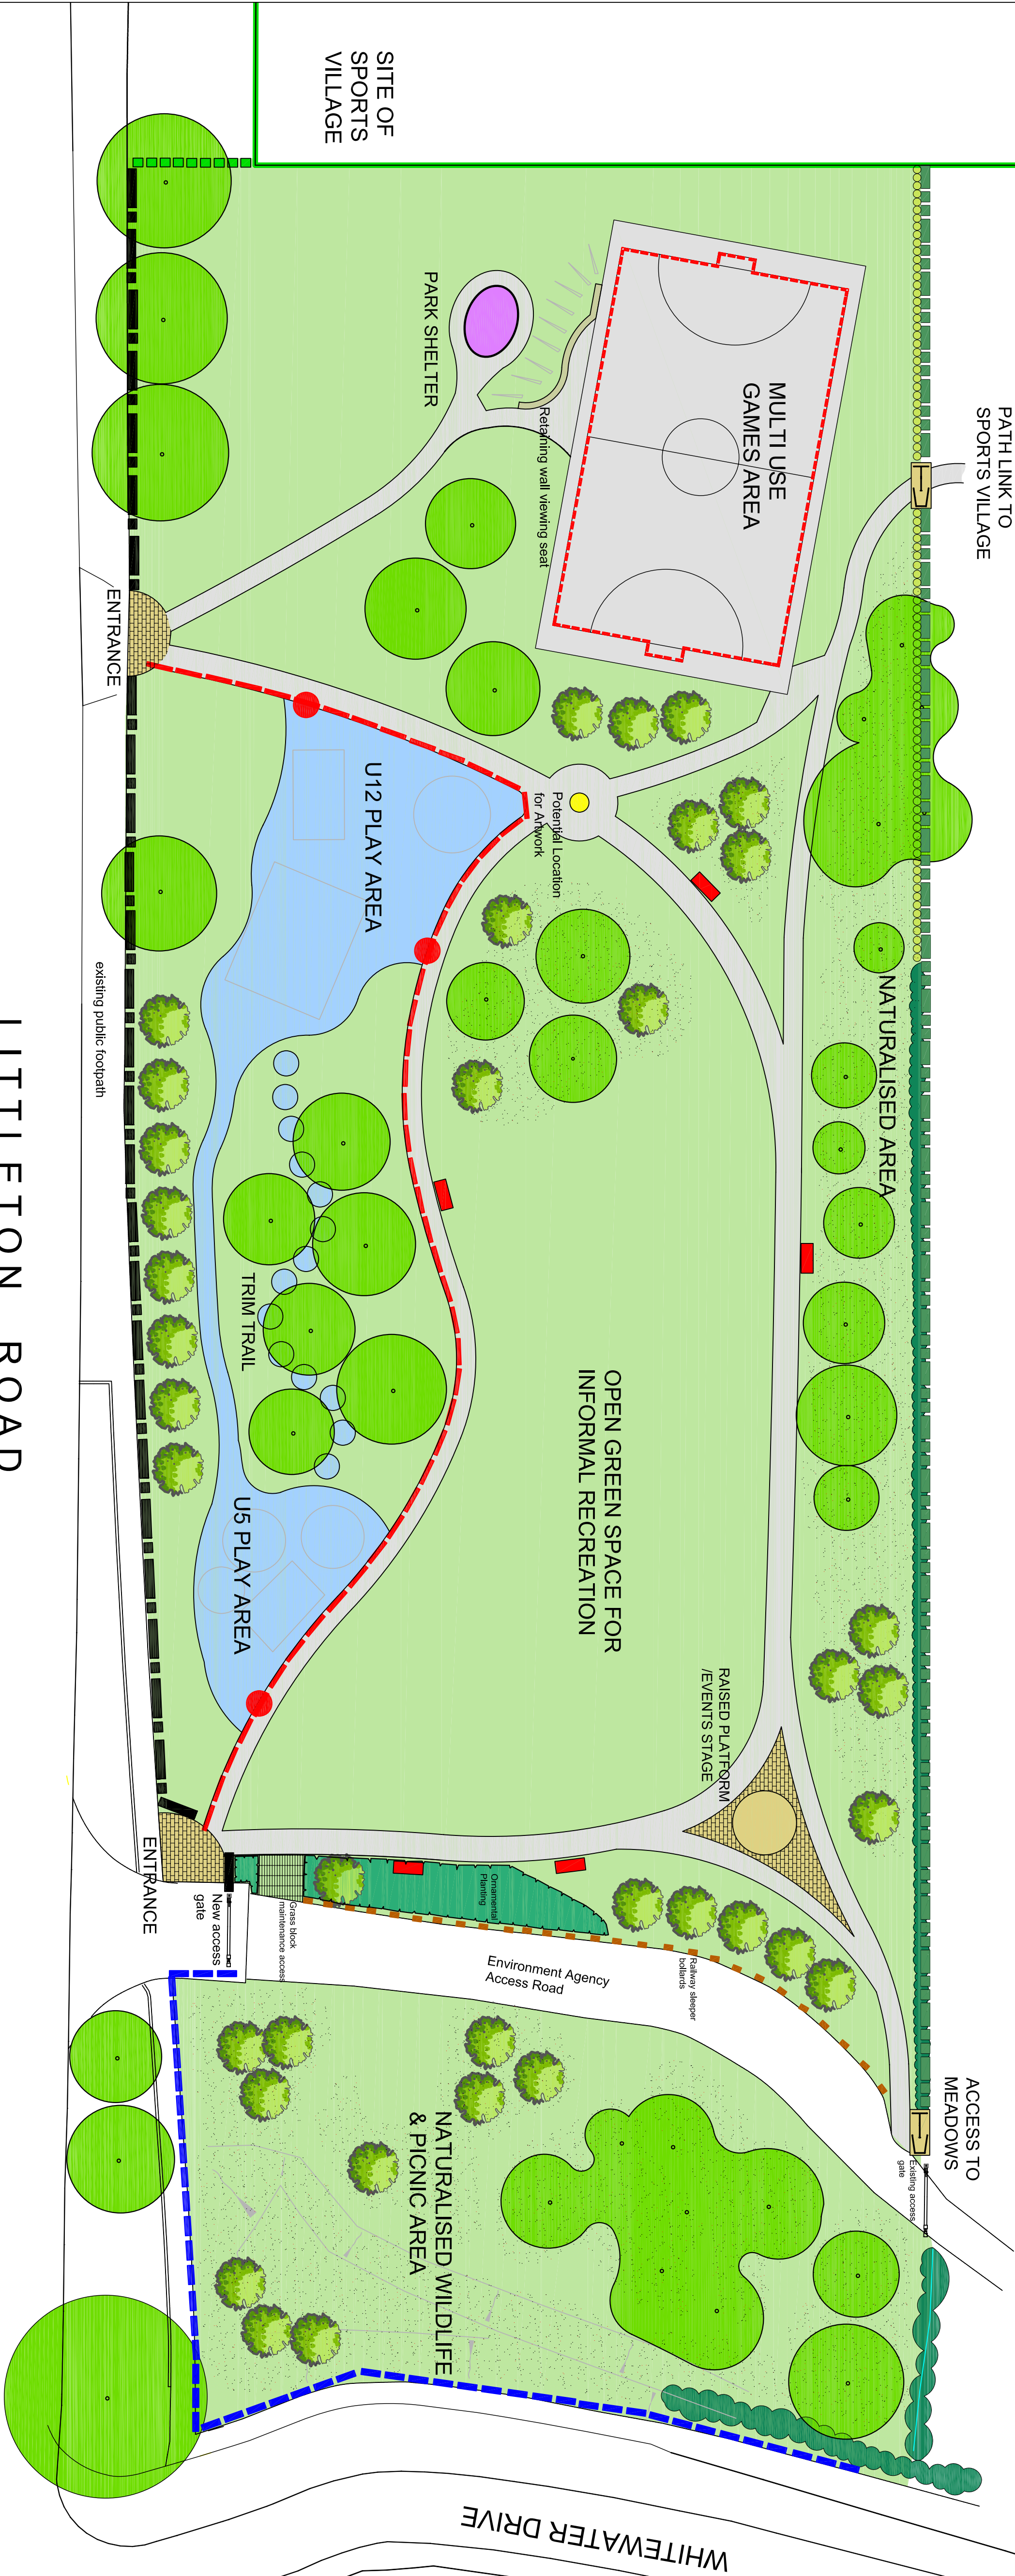

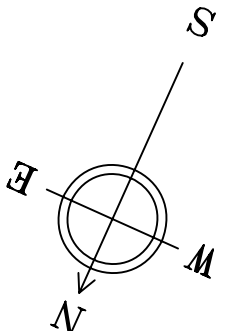

Groundwork Manchester,
Salford & Trafford
Phoenix House
61 Spear Street
Manchester
M1 1DF
Tel: 0161 237 5656
Fax: 0161 237 3559

PROJECT
**Littleton Road
Neighbourhood Park**

TITLE
Sketch Proposal

SCALE 1:350	DATE Oct 05	DRAWN RC	CHECKED MK
DWG. NO. GW/851/01			
REVISION			

Not to be reproduced without written permission